


+00.00 ΥΦΙΣΤΑΜΕΝΟ ΕΠΙΠΕΔΟ

+00.00 ΠΡΟΤΕΙΝΟΜΕΝΟ ΕΠΙΠΕΔΟ

REV01	ΒΕΡΑΝΤΑ ΥΨΟΣ ΚΛΙΜΑΚΟΣΤΑΣΙΟΥ (ΠΑΡΑΤΗΡΗΣΕΙΣ ΠΟΛΕΟΔΟΜΙΑΣ)	13.3.2020	AV
-------	---	-----------	----

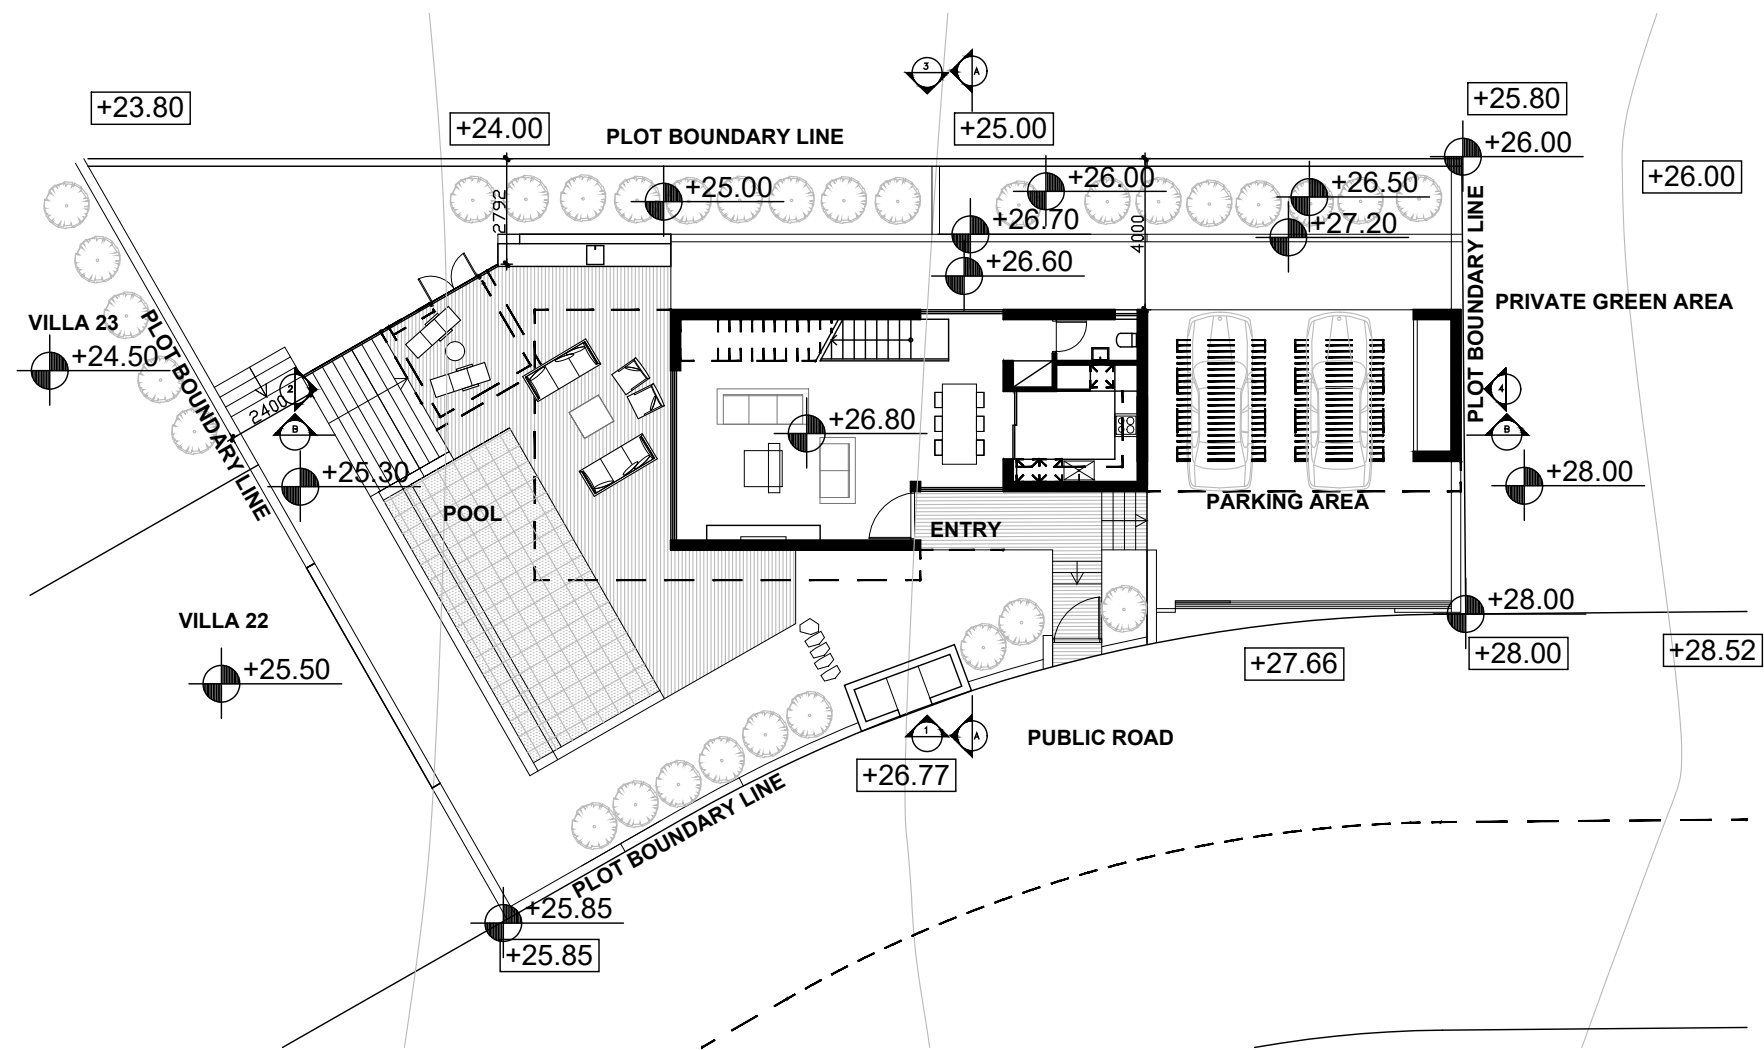


MASTER PLAN

SCALE 1:200




ARISTO - PELAGOS  
UNITY B  
VILLA 25-TYPE B

 

**vardastudio**  
architects + designers

Andreas Vardas BA(HONS), DIP(ARCH), RIBA Chartered Architect  
tel. 26947266 / 99427634 fax. 26220886 email vardas@spidernet.com.cy

Planning Application MAY 2019	drawn: IN check: A Vardas
SITE PLAN	1:200@A3 DWG NO. AP 00

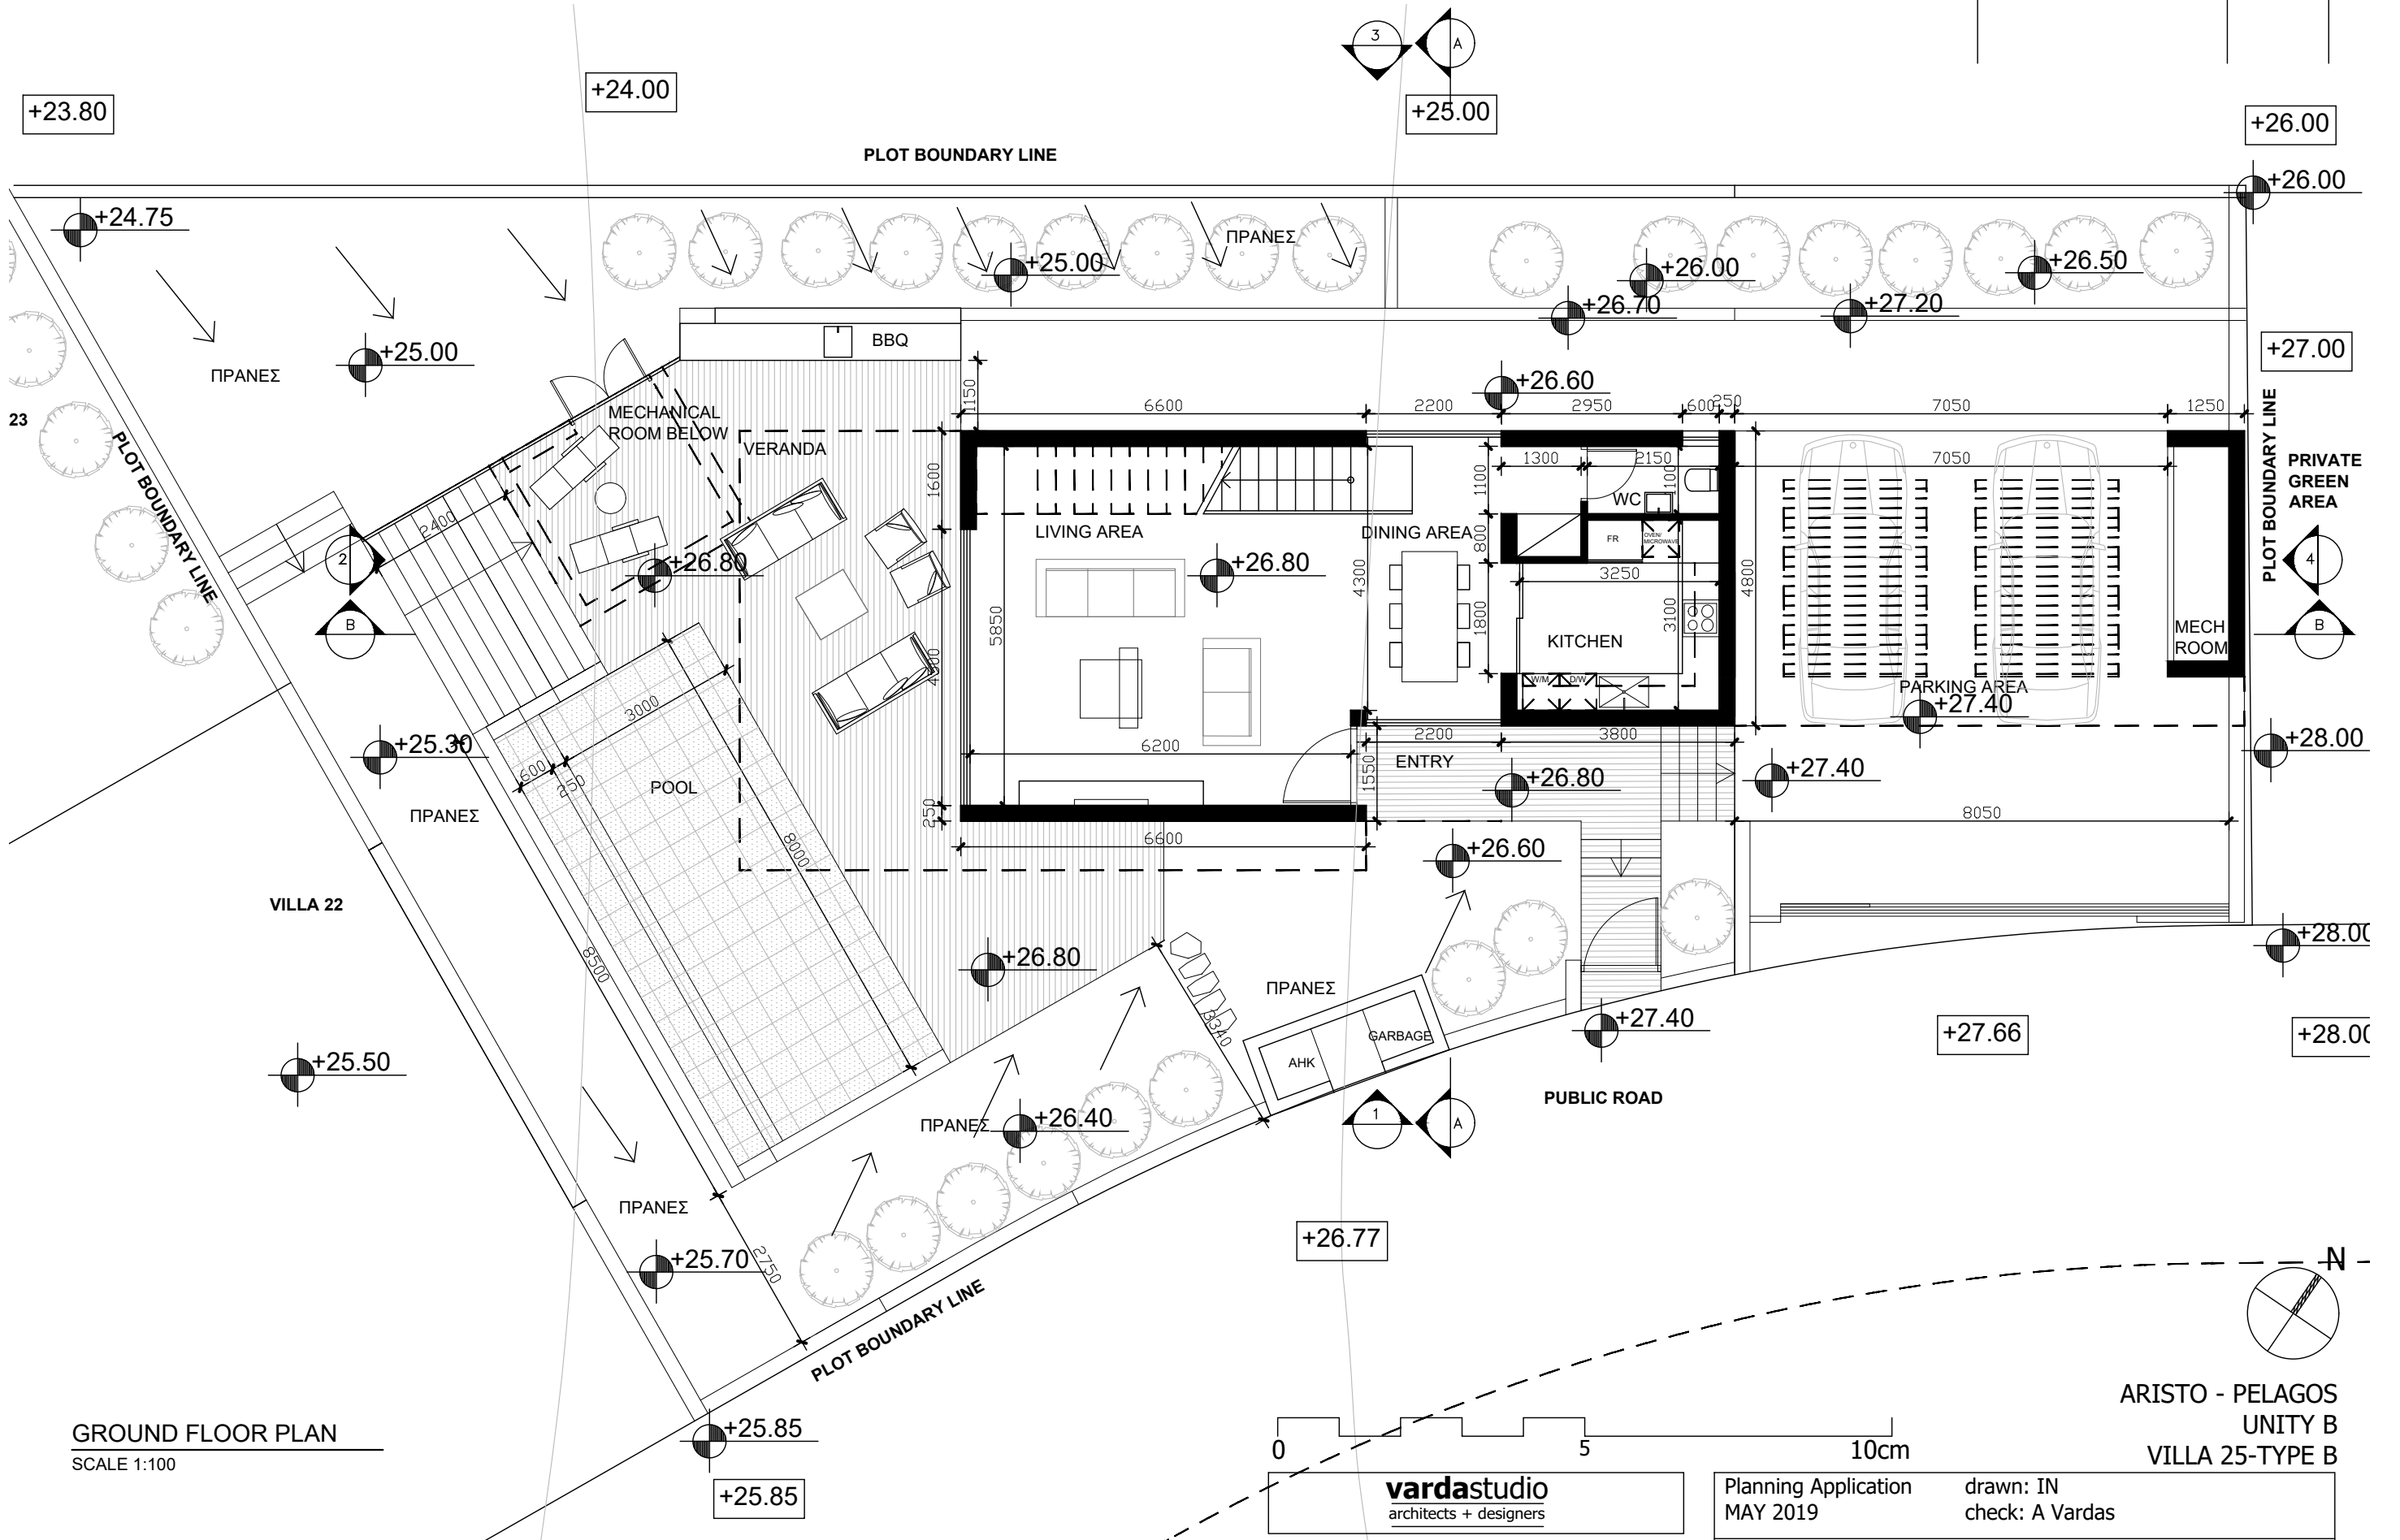

GROUND FLOOR PLAN  
SCALE 1:100

ARISTO - PELAGOS  
UNITY B  
VILLA 25-TYPE B

**vardastudio**  
architects + designers

Andreas Vardas BA(HONS), DIP(ARCH), RIBA Chartered Architect  
tel. 26947266 / 99427634 fax. 26220886 email vardas@spidernet.com.cy


Planning Application  
MAY 2019

drawn: IN  
check: A Vardas


GROUND FLOOR PLAN

1:100@A3


DWG NO. AP 01

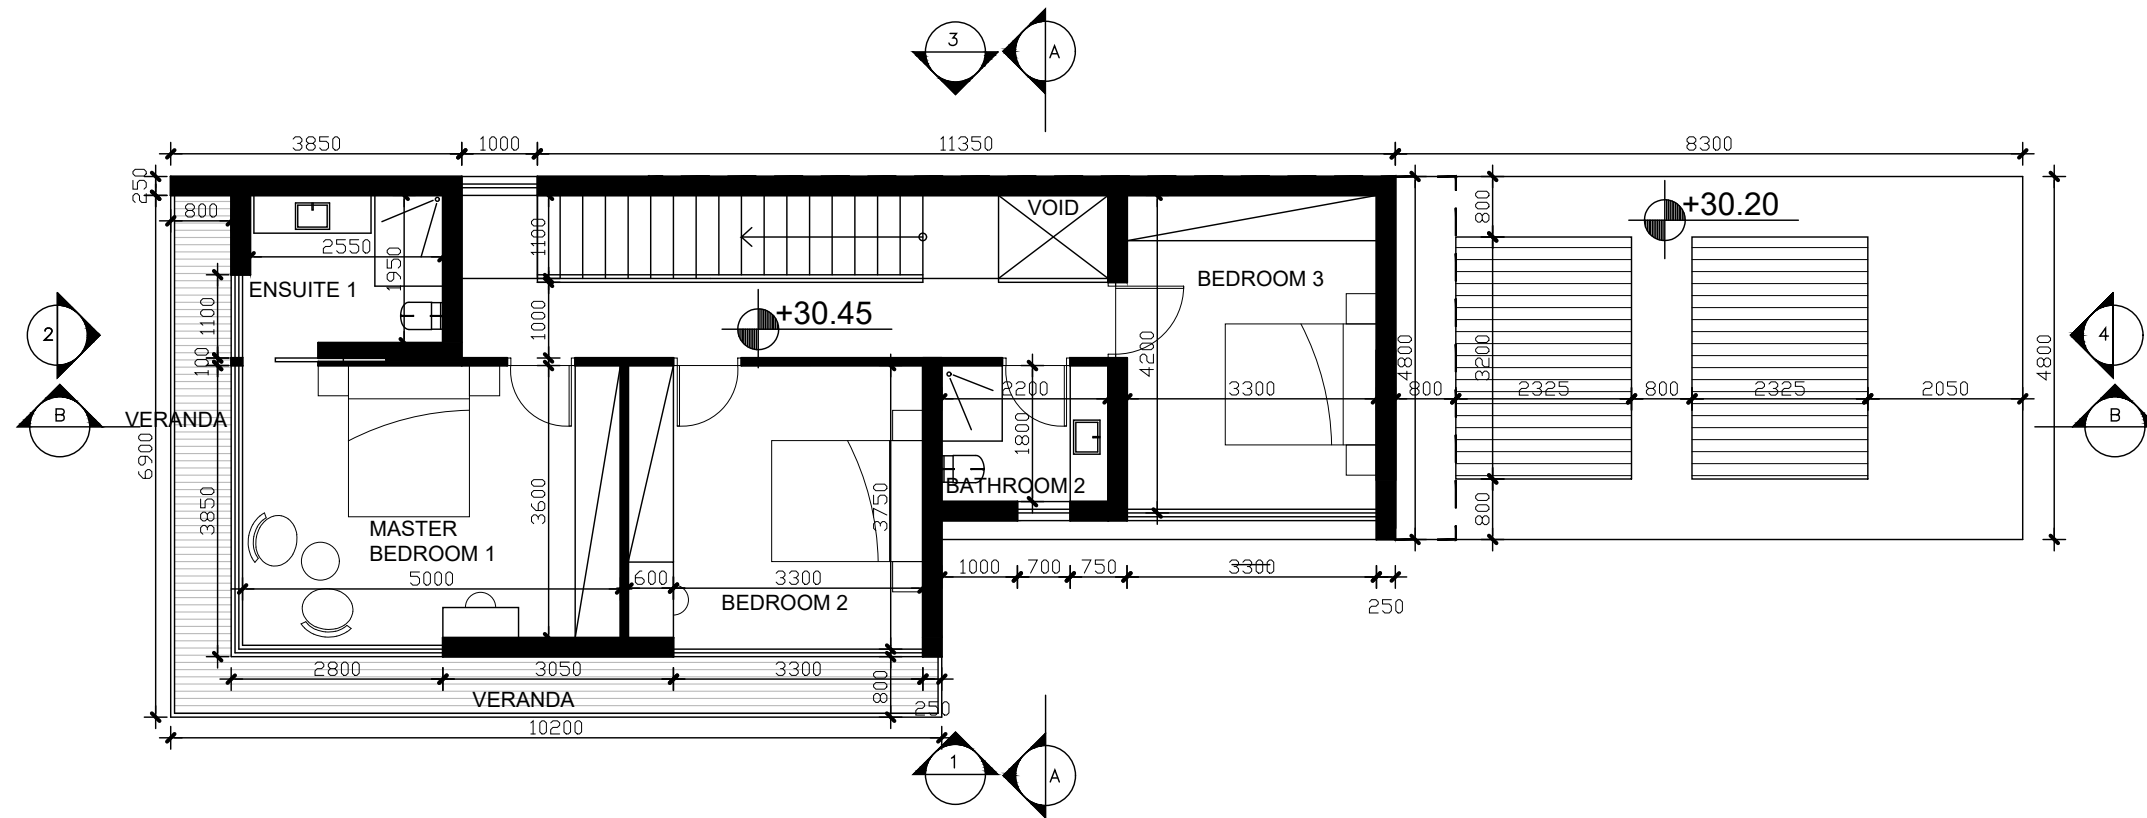

FIRST FLOOR PLAN  
SCALE 1:100

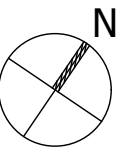

ARISTO - PELAGOS  
UNITY B  
VILLA 25-TYPE B

 

**vardastudio**  
architects + designers

Andreas Vardas BA(HONS), DIP(ARCH), RIBA Chartered Architect  
tel. 26947266 / 99427634 fax. 26220886 email vardas@spidernet.com.cy


Planning Application  
MAY 2019

FIRST FLOOR PLAN


drawn: IN  
check: A Vardas

1:100@A3


DWG NO. AP 02

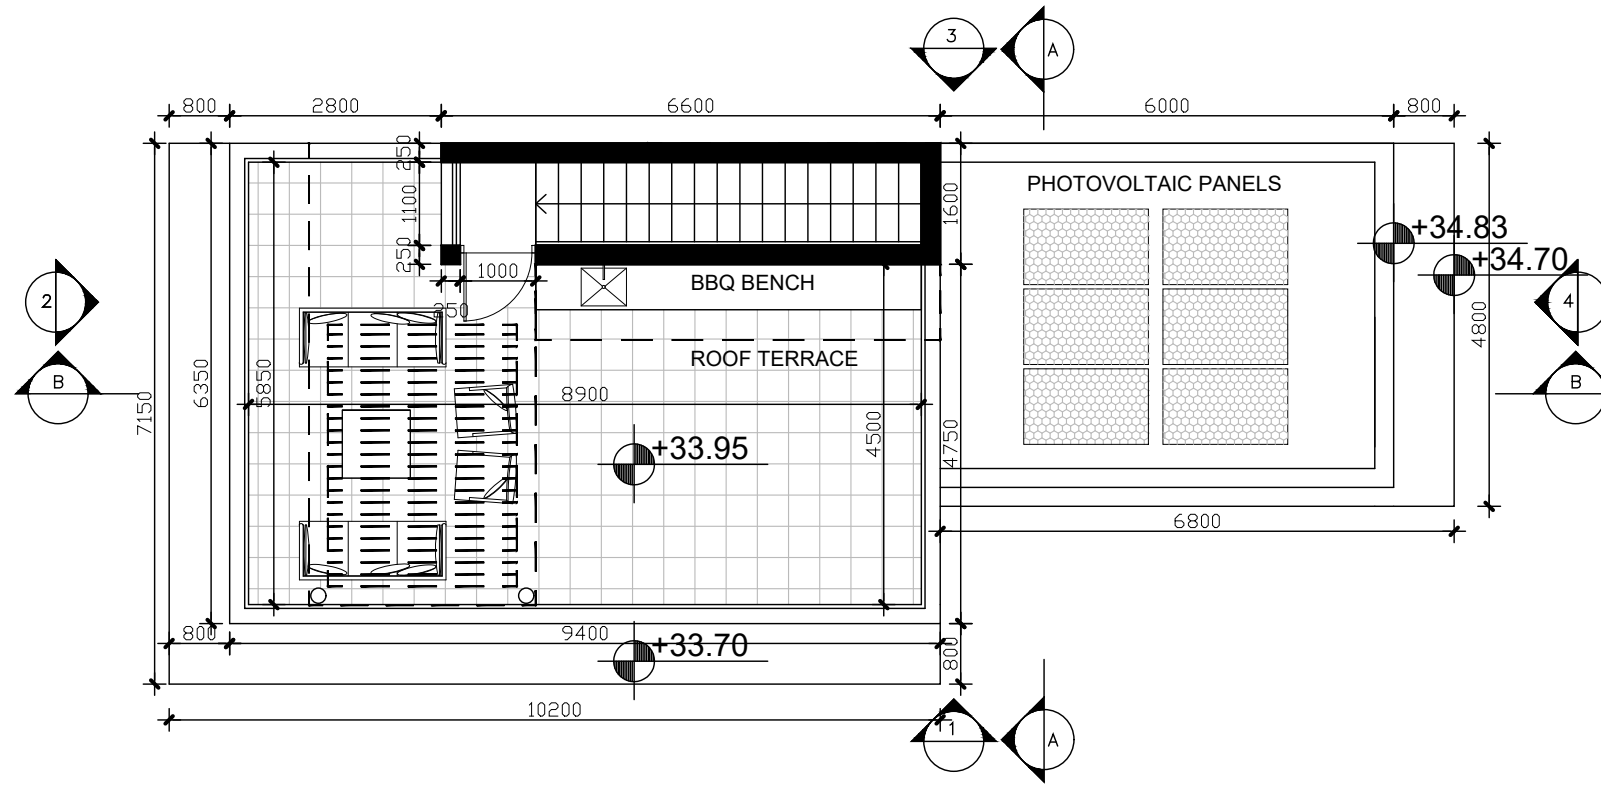


**ROOF TERRACE**  
SCALE 1:100

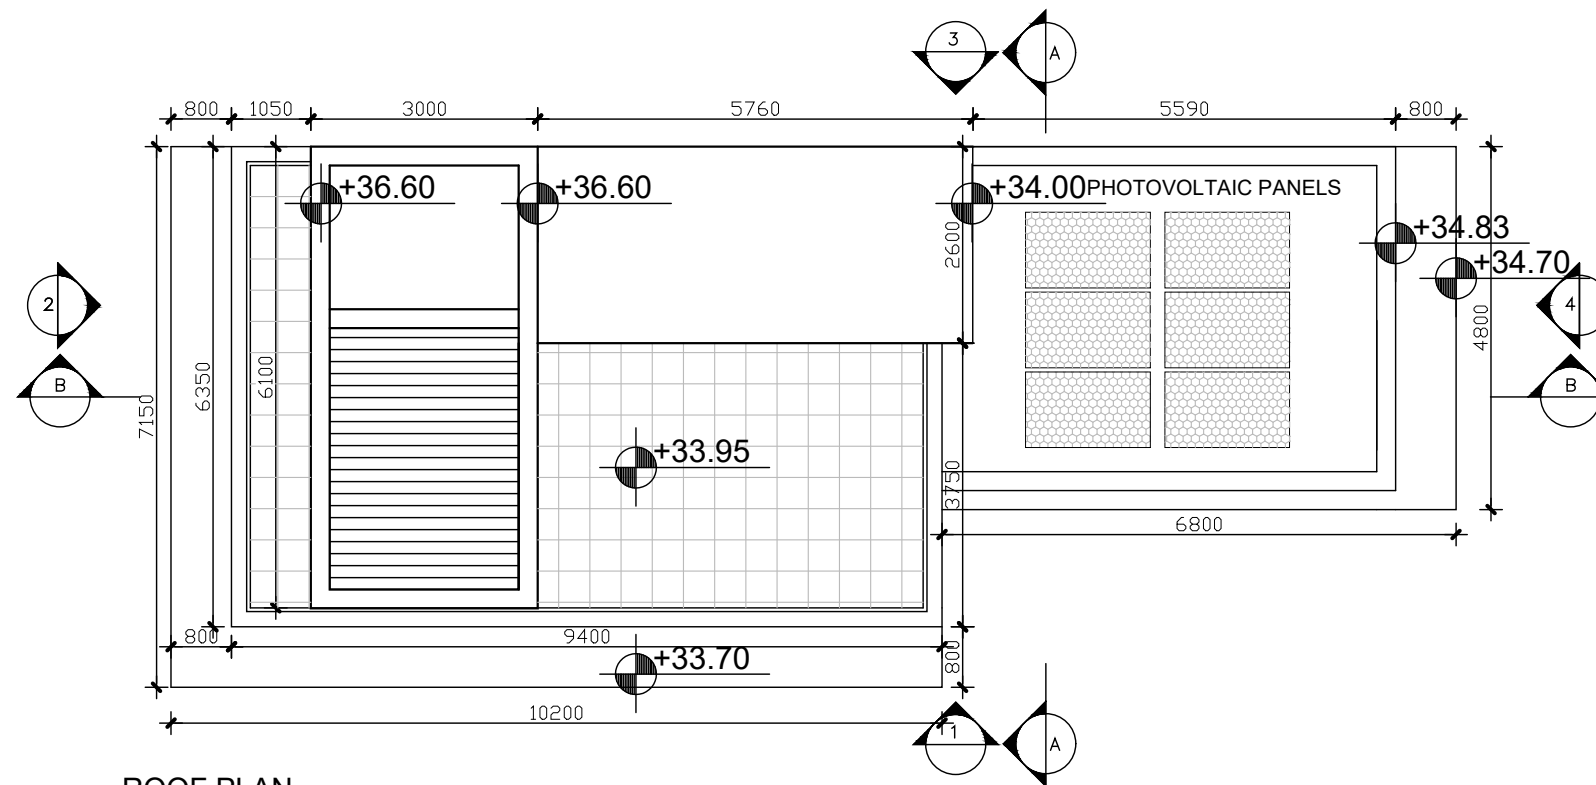

**ROOF PLAN**  
SCALE 1:100

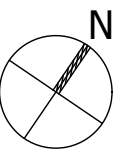

ARISTO - PELAGOS  
UNITY B  
VILLA 25-TYPE B

 

**vardastudio**  
architects + designers

Andreas Vardas BA(HONS), DIP(ARCH), RIBA Chartered Architect  
tel. 26947266 / 99427634 fax. 26220886 email vardas@spidernet.com.cy

Planning Application  
MAY 2019


drawn: IN  
check: A Vardas

ROOF PLAN

1:100@A3

DWG NO. AP 03

SECTION A-A  
SCALE 1:100

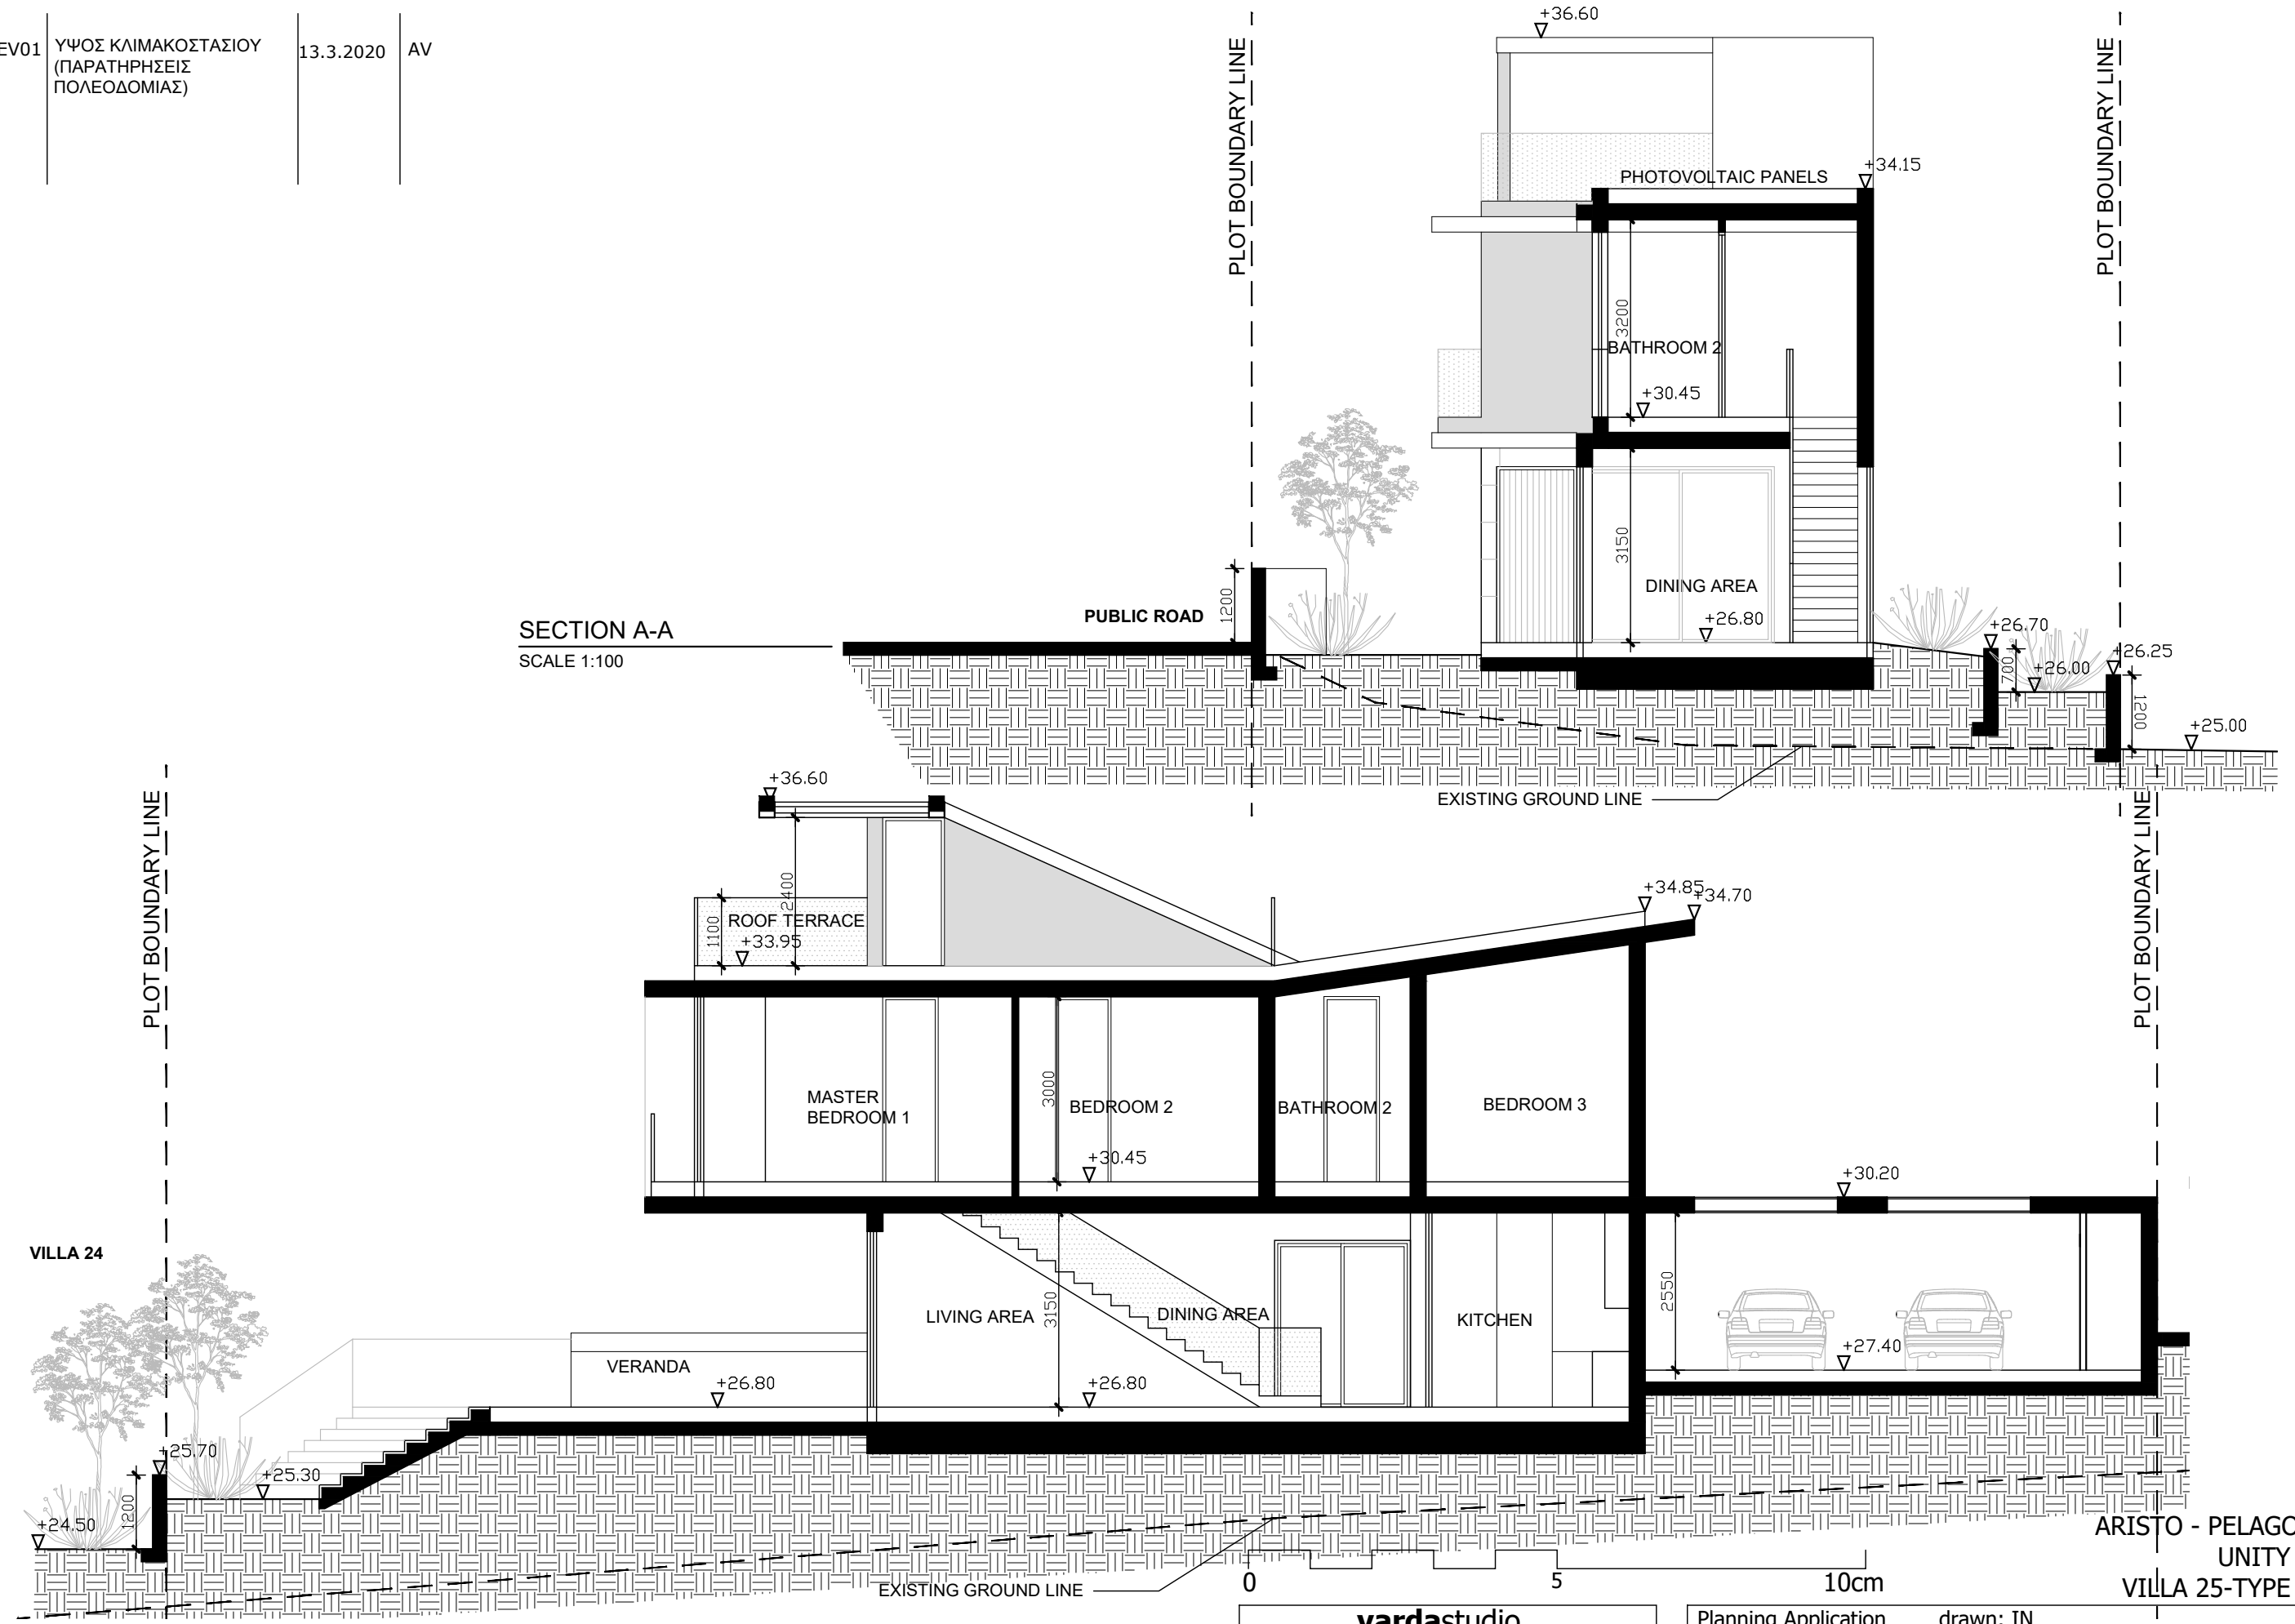

VILLA 24

ARISTO - PELAGOS  
UNITY B  
VILLA 25-TYPE B

SECTION B-B  
SCALE 1:100


**vardastudio**  
architects + designers

Andreas Vardas BA(HONS), DIP(ARCH), RIBA Chartered Architect  
tel. 26947266 / 99427634 fax. 26220886 email vardas@spidernet.com.cy

Planning Application  
MAY 2019

drawn: IN  
check: A Vardas

SECTIONS A-A, B-B  
1:100@A3  
DWG NO. AP 04

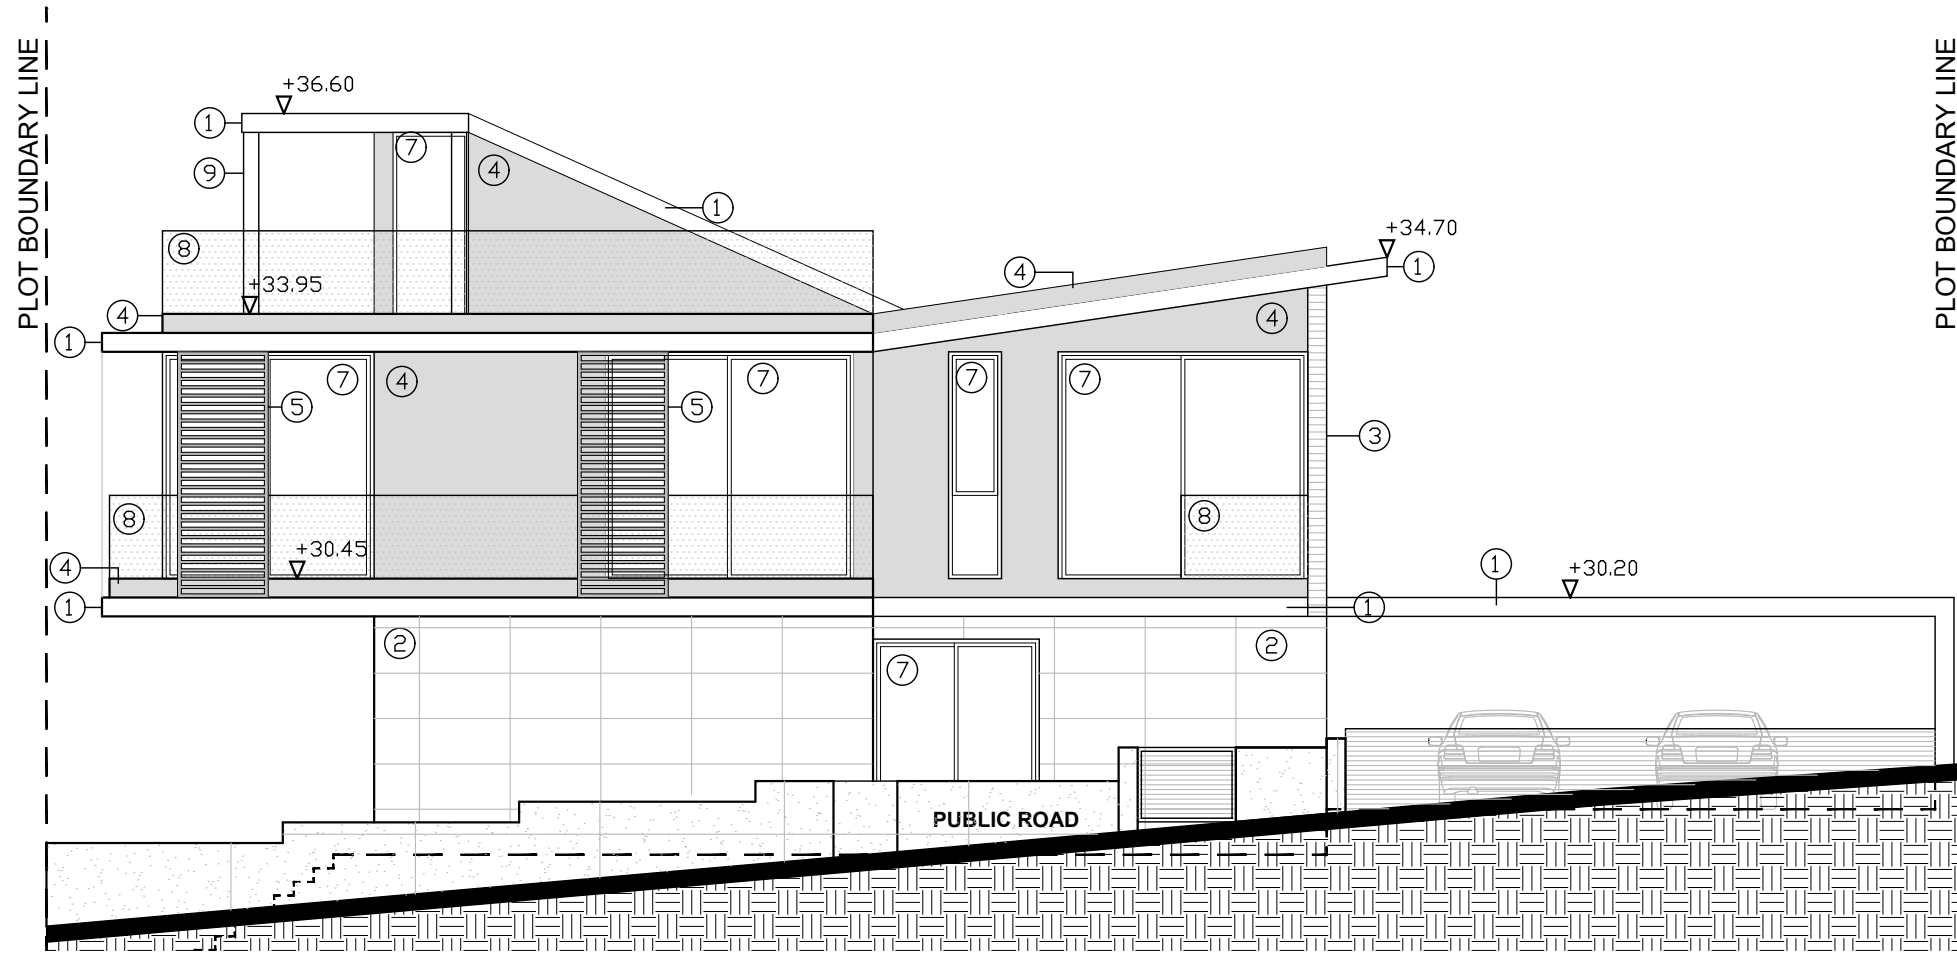


ELEVATION 1

SCALE 1:100

MATERIALS:

1. WHITE RENDER WALL
2. TRAVERTINE CLADDING
3. WOOD CLADDING
4. ALUCOBOND CLADDING
5. WOODEN SUN SHADES
6. ALUMINUM SUN SHADES
7. ALUMINUM DOORS&WINDOWS
8. FRAMELESS GLASS BALUSTRADE
9. GALVANIZED METAL STRUCTURE, PAINTED GREY
10. FAIR FACE CONCRETE
11. GALVANIZED METAL BALUSTRADE

REV01	ΥΨΟΣ ΚΛΙΜΑΚΟΣΤΑΣΙΟΥ (ΠΑΡΑΤΗΡΗΣΕΙΣ ΠΟΛΕΟΔΟΜΙΑΣ)	13.3.2020	AV
-------	--	-----------	----

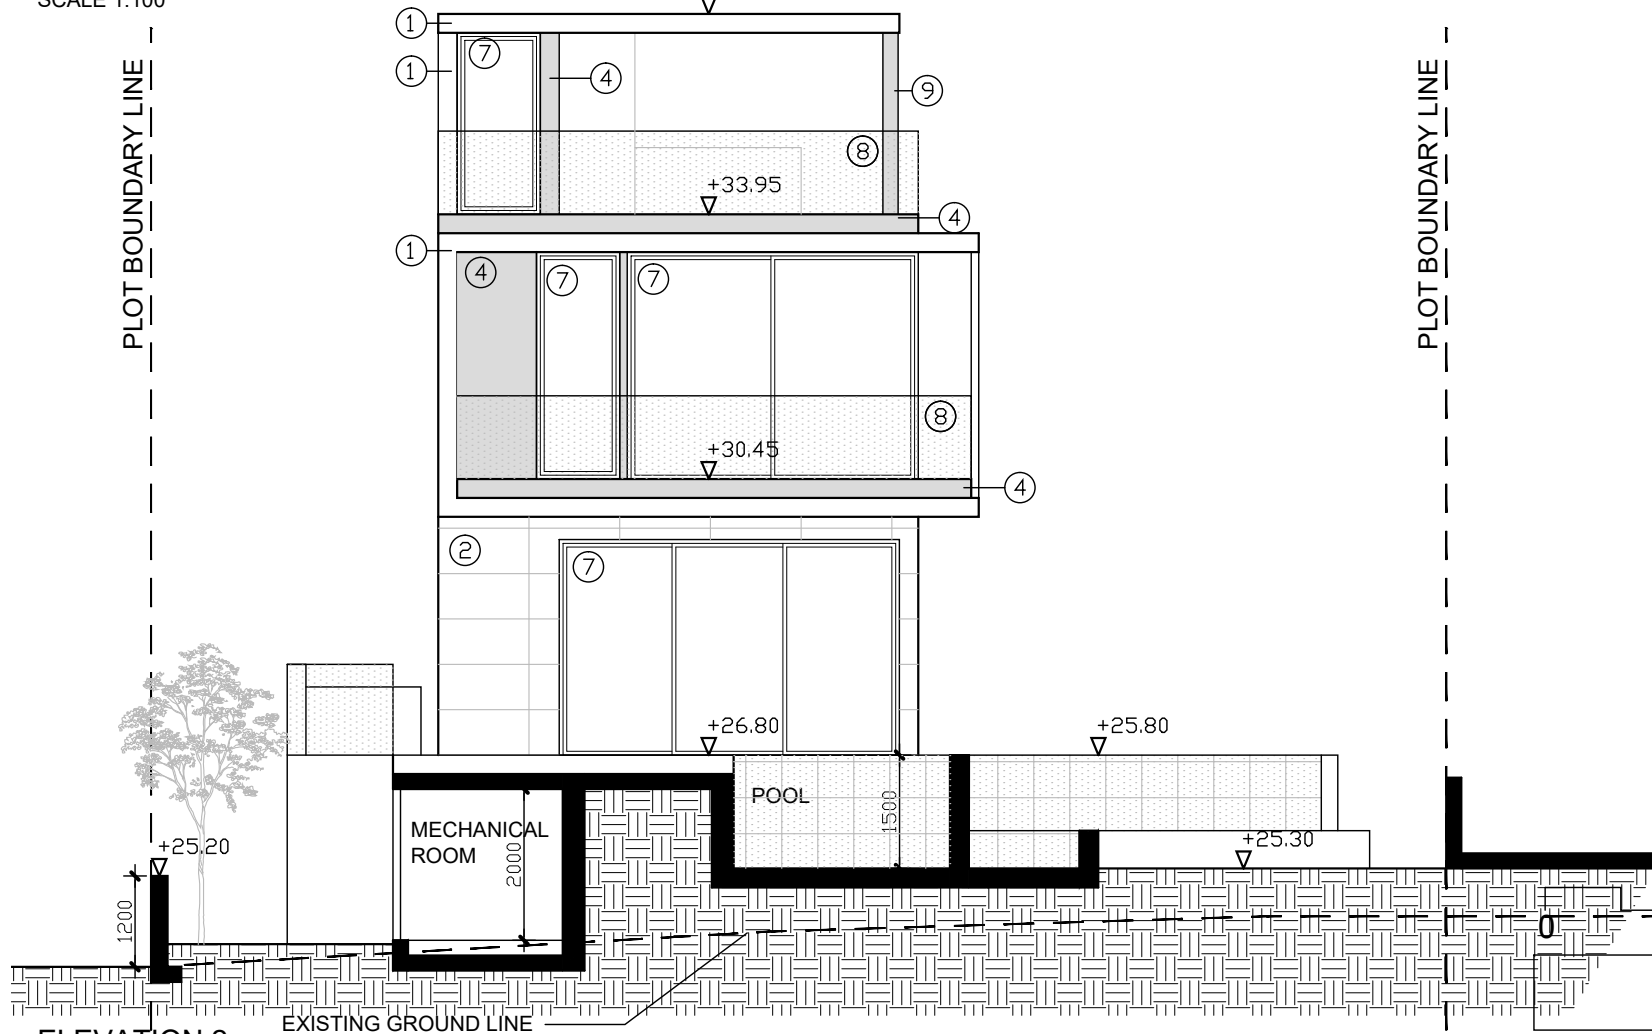

ELEVATION 2


SCALE 1:100

ARISTO - PELAGOS  
UNITY B  
VILLA 25-TYPE B

**vardastudio**  
architects + designers

Andreas Vardas BA(HONS), DIP(ARCH), RIBA Chartered Architect  
tel. 26947266 / 99427634 fax. 26220886 email vardas@spidernet.com.cy


Planning Application MAY 2019	drawn: IN check: A Vardas
ELEVATIONS 1,2	1:100@A3
	DWG NO. AP 05

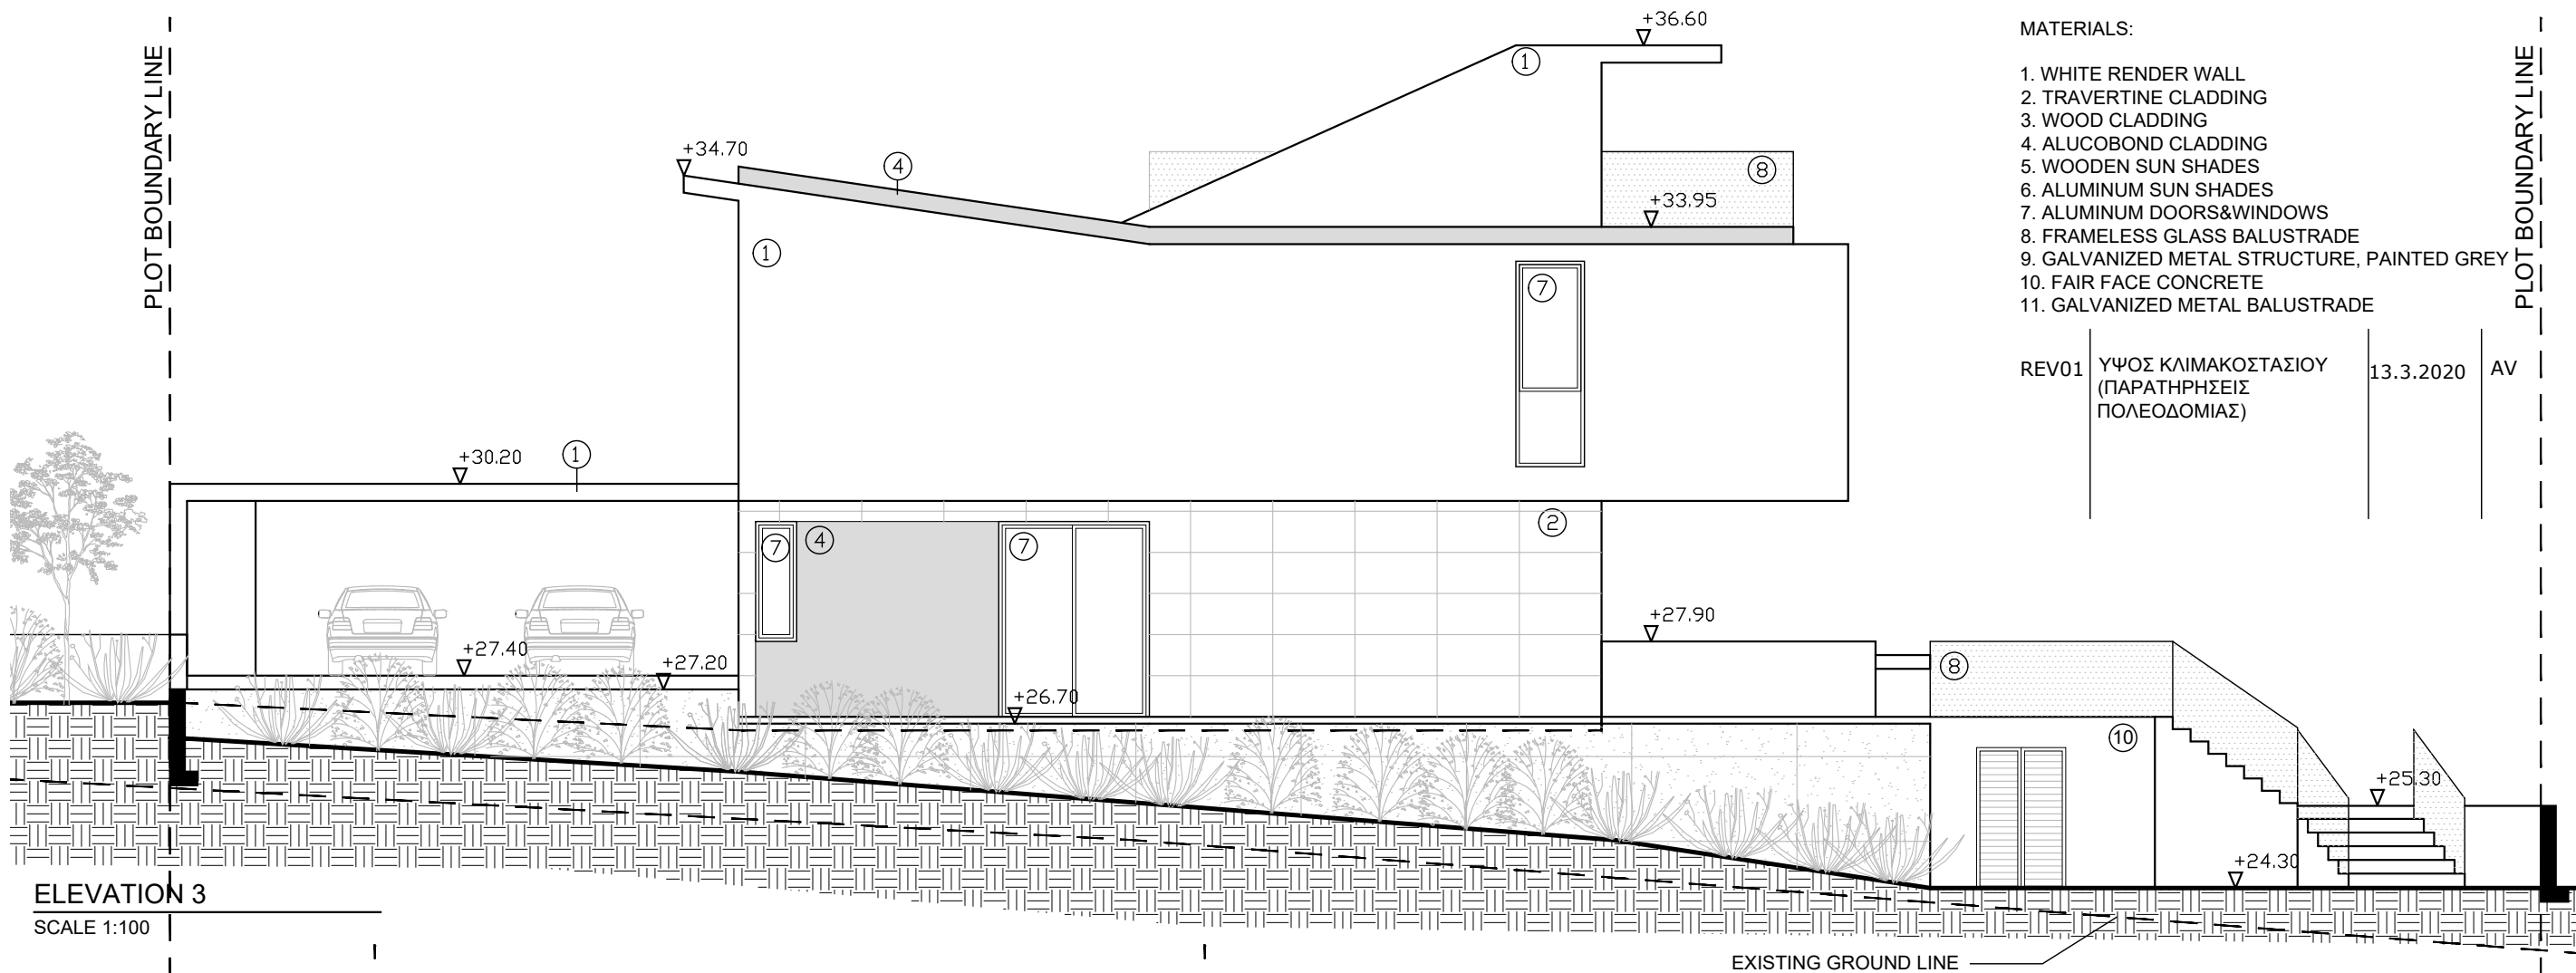


- MATERIALS:
1. WHITE RENDER WALL
  2. TRAVERTINE CLADDING
  3. WOOD CLADDING
  4. ALUCOBOND CLADDING
  5. WOODEN SUN SHADES
  6. ALUMINUM SUN SHADES
  7. ALUMINUM DOORS&WINDOWS
  8. FRAMELESS GLASS BALUSTRADE
  9. GALVANIZED METAL STRUCTURE, PAINTED GREY
  10. FAIR FACE CONCRETE
  11. GALVANIZED METAL BALUSTRADE

REV01	ΥΨΟΣ ΚΛΙΜΑΚΟΣΤΑΣΙΟΥ (ΠΑΡΑΤΗΡΗΣΕΙΣ ΠΟΛΕΟΔΟΜΙΑΣ)	13.3.2020	AV
-------	--	-----------	----

ELEVATION 3  
SCALE 1:100

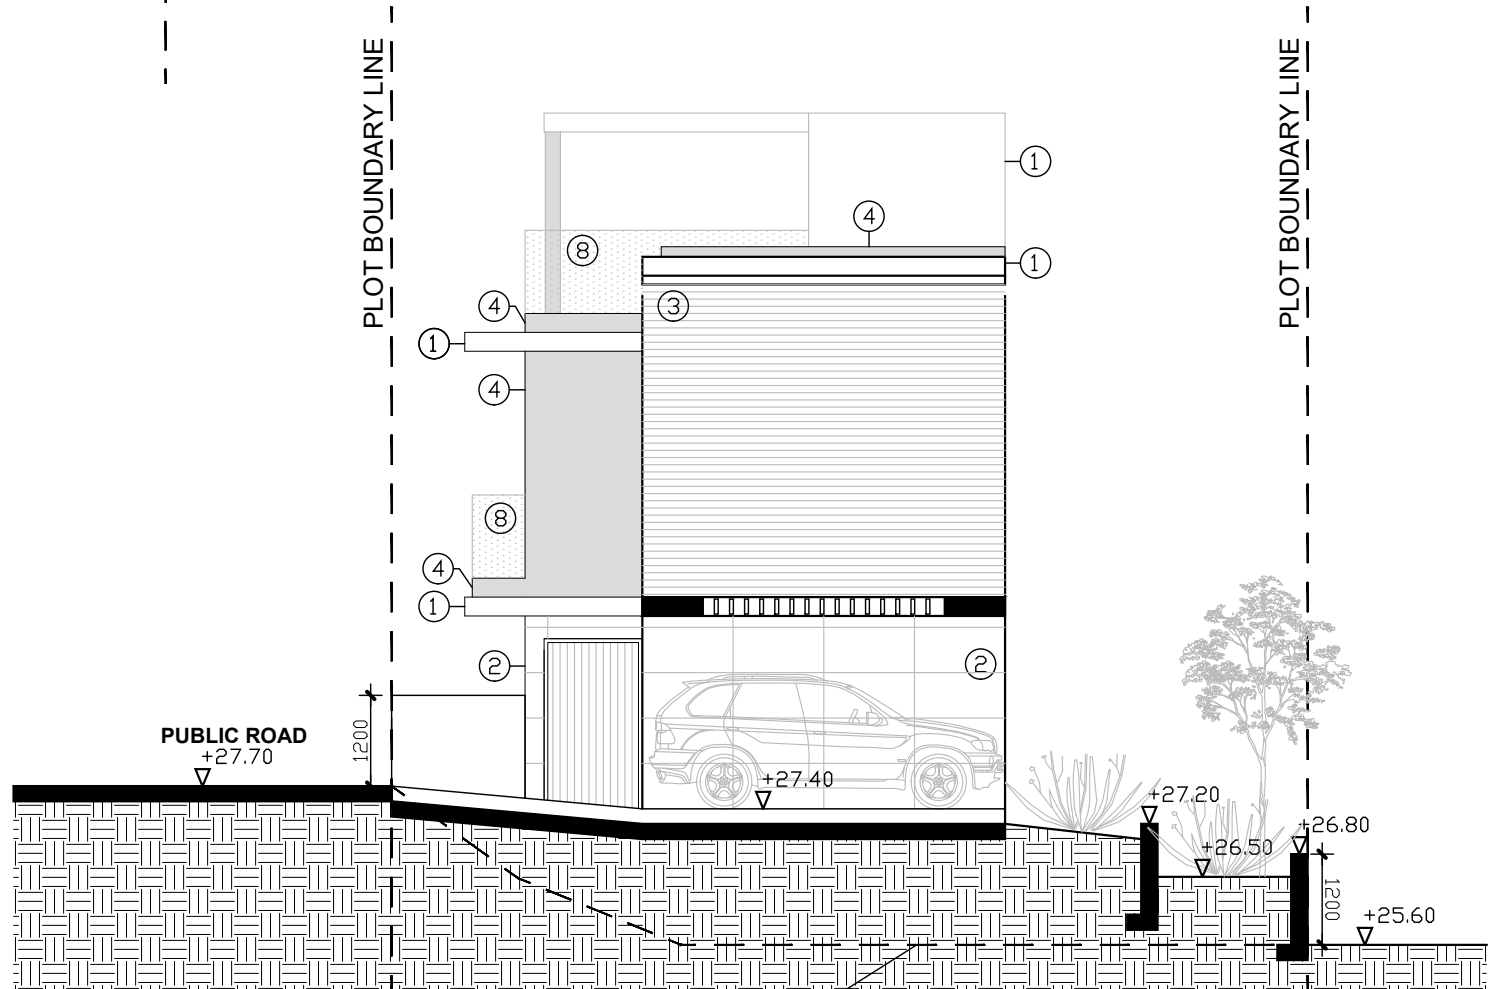

ELEVATION 4  
SCALE 1:100

 


**vardastudio**  
architects + designers


Andreas Vardas BA(HONS), DIP(ARCH), RIBA Chartered Architect  
tel. 26947266 / 99427634 fax. 26220886 email vardas@spidernet.com.cy

Planning Application MAY 2019	drawn: IN check: A Vardas
ELEVATIONS 3,4	1:100@A3
	DWG NO. AP 06


ARISTO - PELAGOS  
UNITY B  
VILLA 25-TYPE B

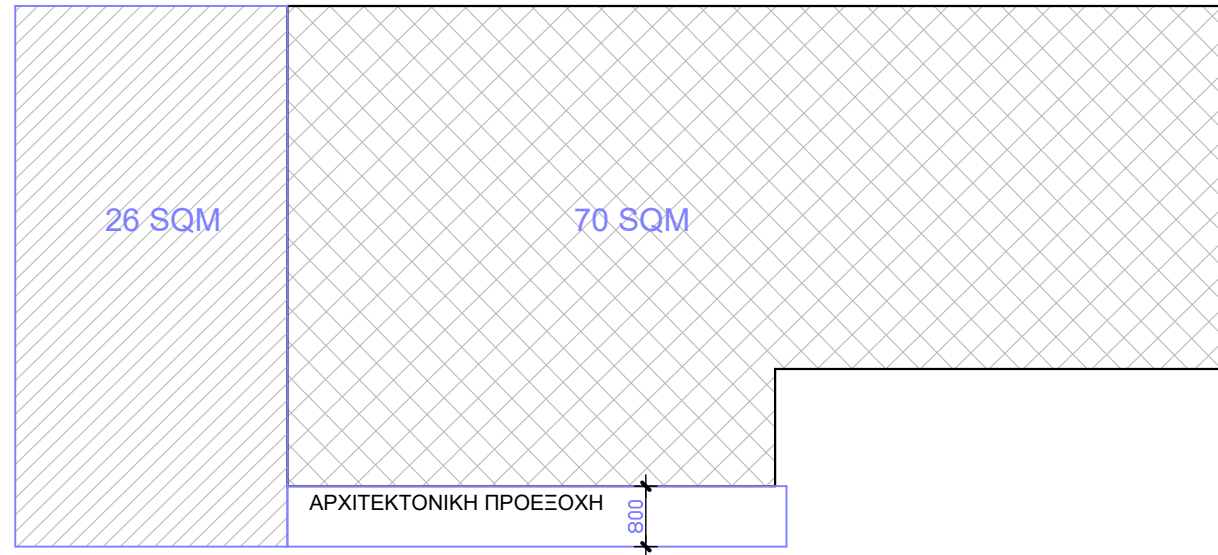

ΕΜΒΑΔΟΝ ΙΣΟΓΕΙΟΥ 70 Τ.Μ.  
ΚΑΛΥΜΜΕΝΕΣ ΒΕΡΑΝΤΕΣ 26 Τ.Μ.

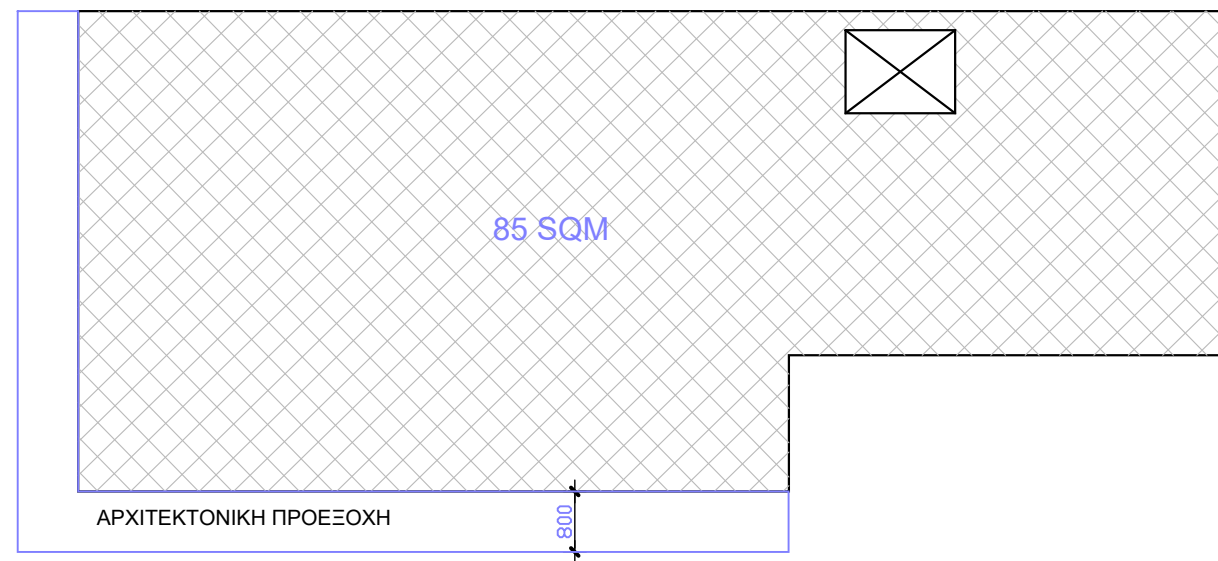

ΕΜΒΑΔΟΝ ΟΡΟΦΟΥ 85 Τ.Μ.

 

**vardastudio**  
architects + designers

Andreas Vardas BA(HONS), DIP(ARCH), RIBA Chartered Architect  
tel. 26947266 / 99427634 fax. 26220886 email vardas@spidernet.com.cy

Planning Application  
MAY 2019

drawn: IN  
check: A Vardas

AREA DIAGRAMS

1:100@A3

DWG NO. AP 07

ARISTO - PELAGOS  
UNITY B  
VILLA 25-TYPE B